


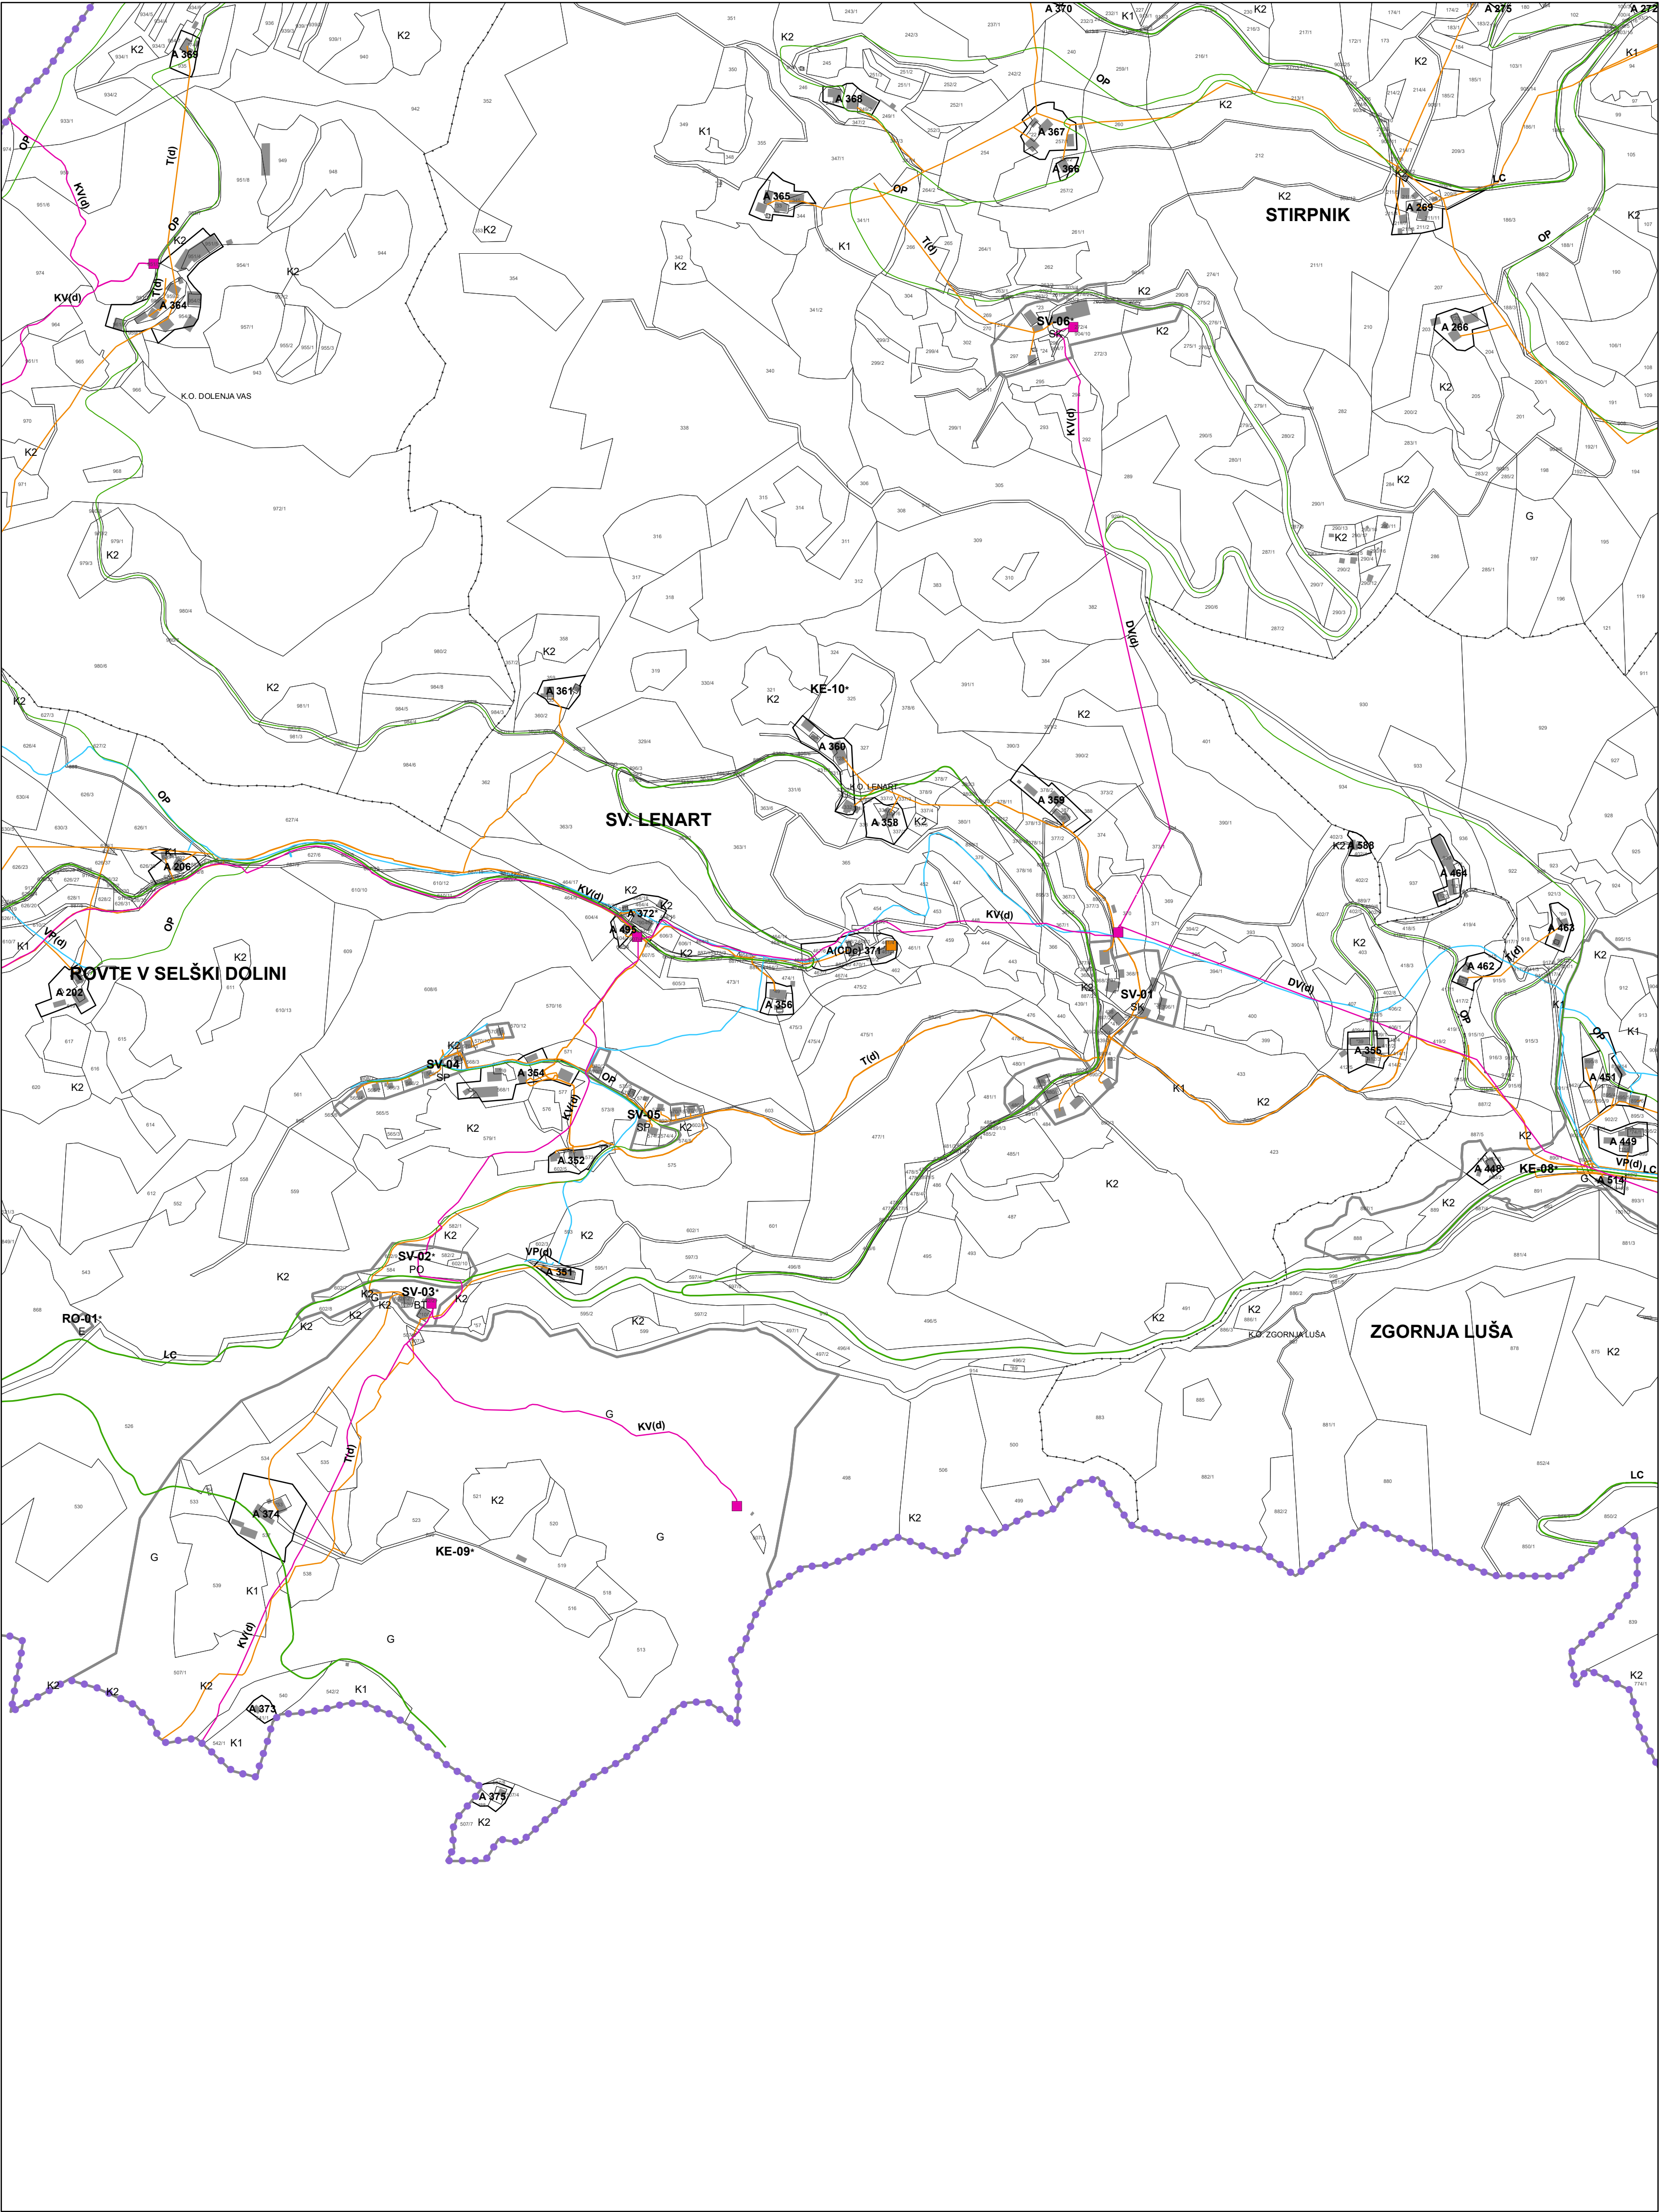

Vir: ZKN, Geodetska uprava RS, 1.12.2024
Kataster stavb, Geodetska uprava RS, 9.11.2025

M = 1 : 5 000